




Work Profile

ASHISH MISTRY – INTERIOR DESIGNER



Executed Concept:

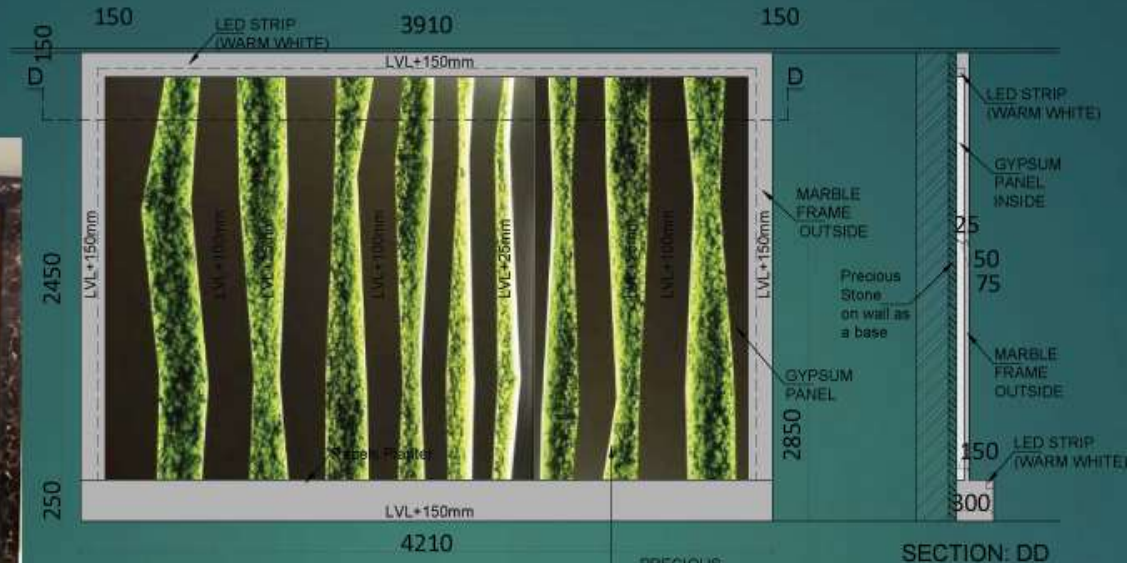


ELEVATION: A
WALL DISPLAY



Executed Concept:

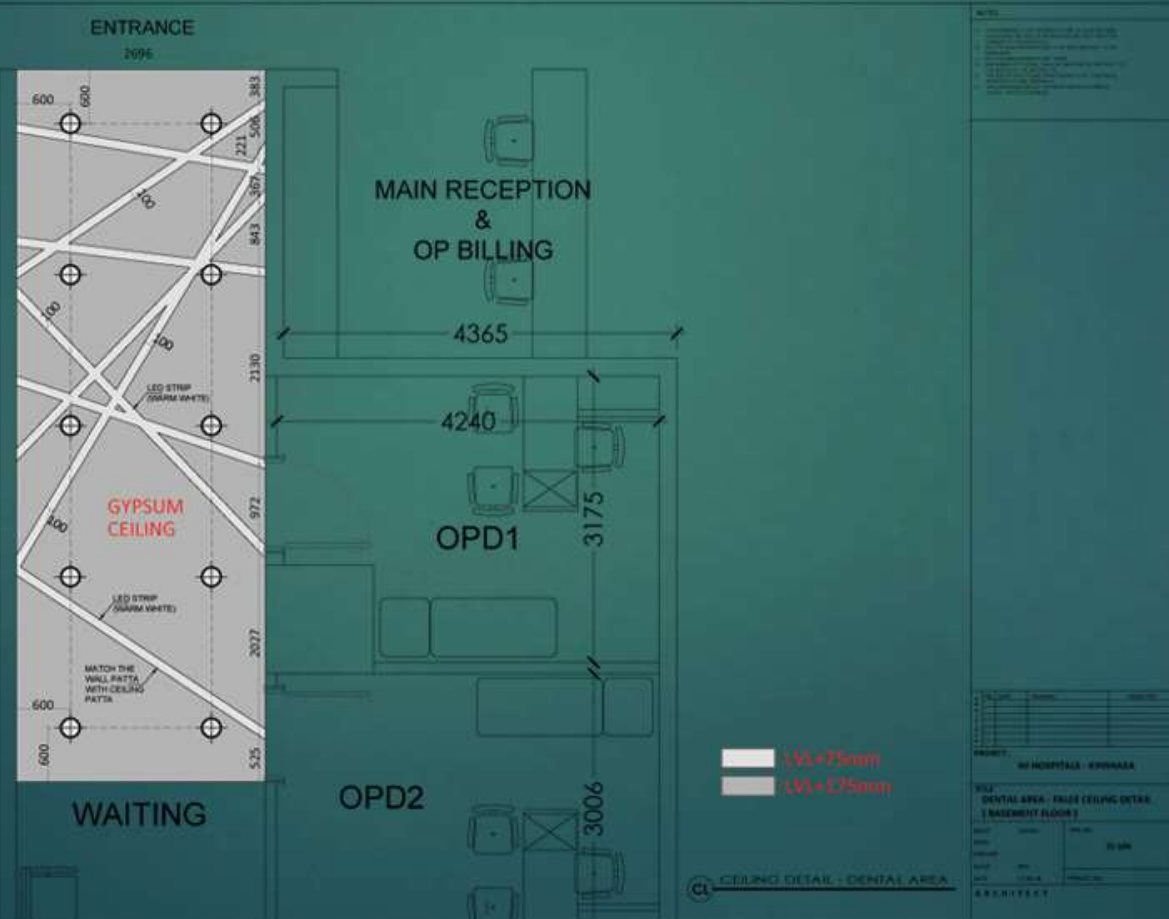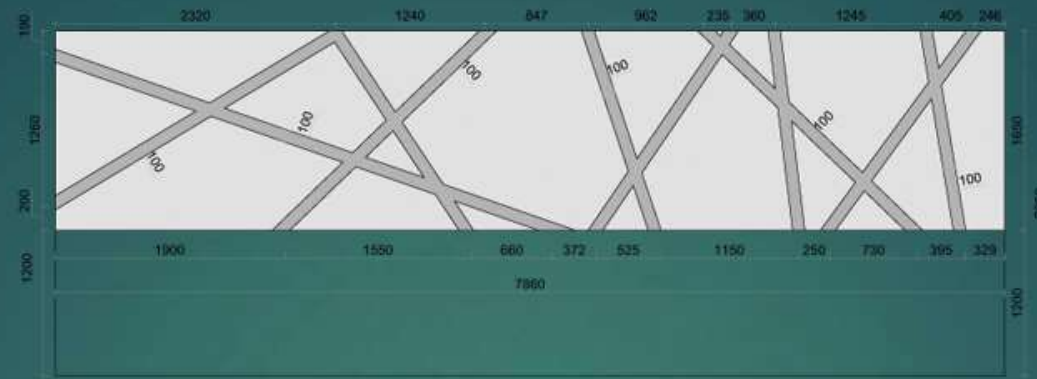

Executed Concept:

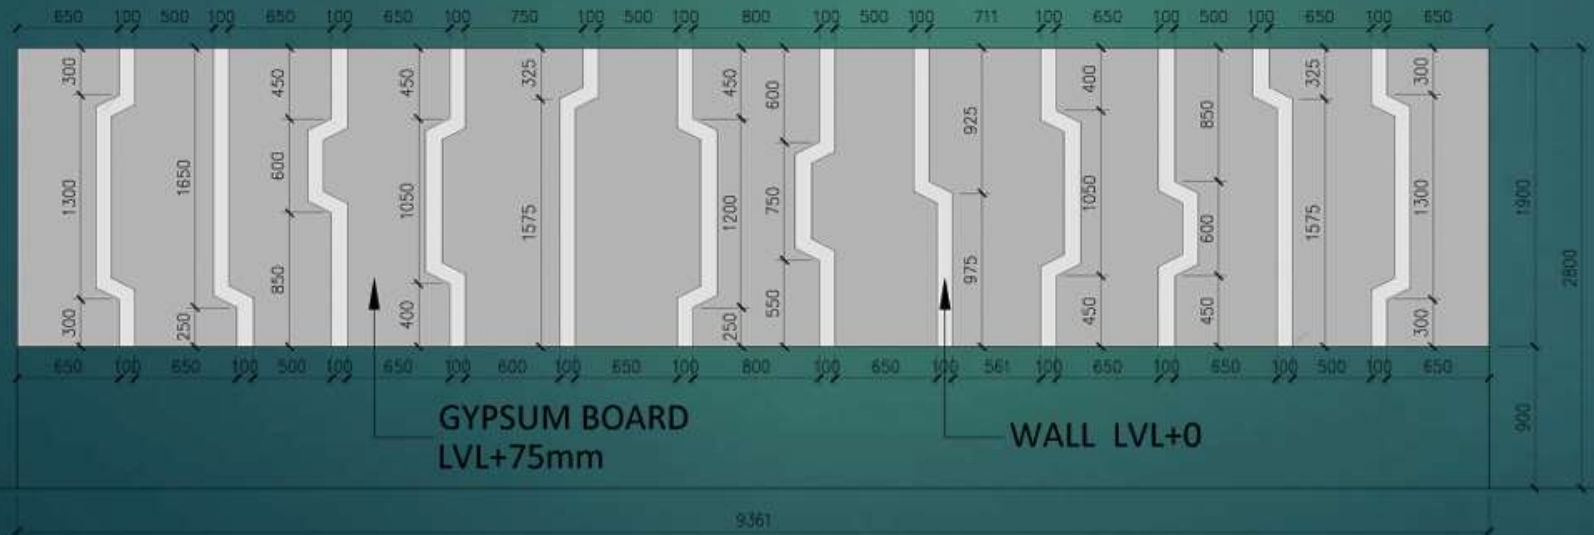


ELEVATION: WALL DISPLAY -
OPHTHAL WAITING

Executed Concept:



Executed Concept:

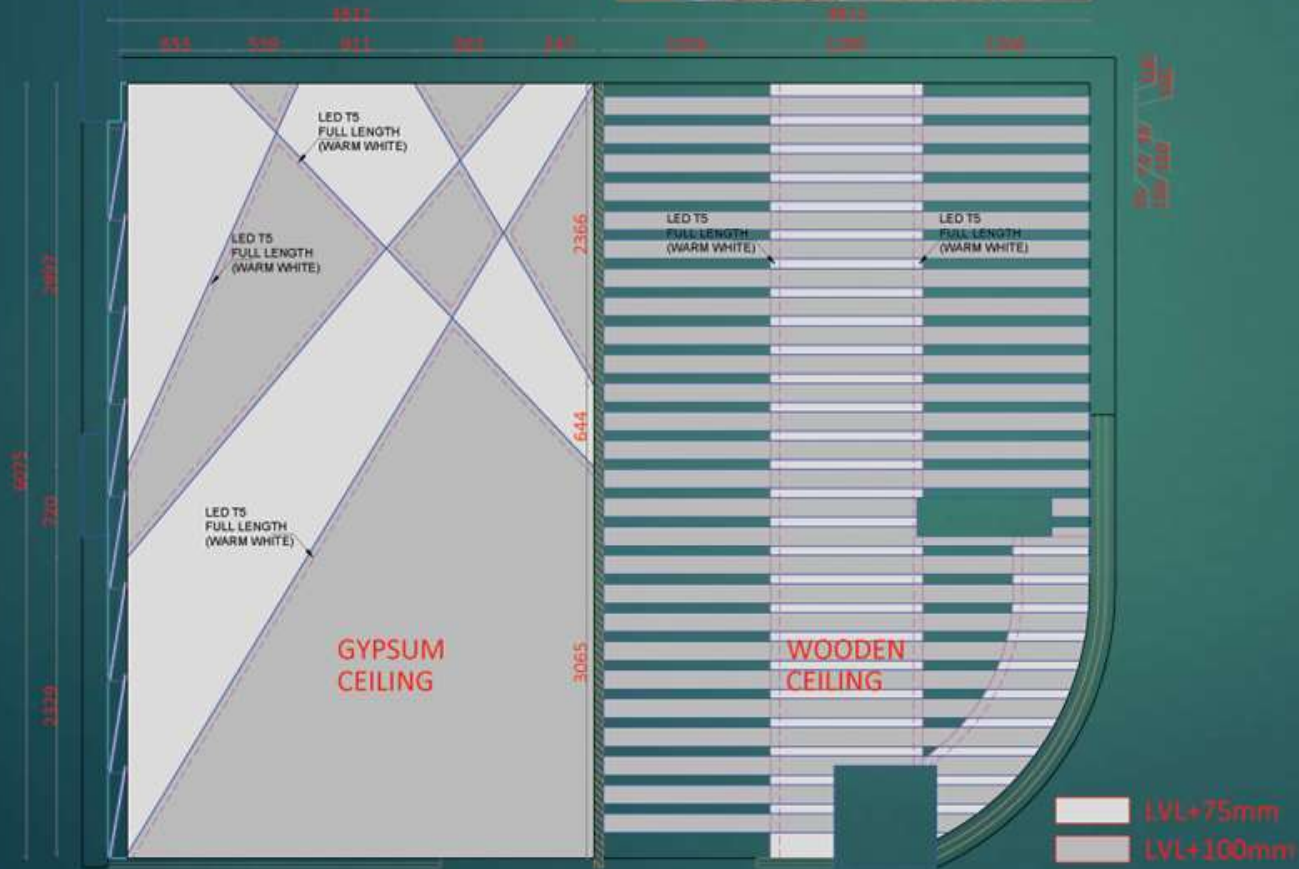

- NOTES

NO.	DATE	REVISION	BY	CHECKED

PROJECT: NI HOSPITALS - KINSHASA






ARCHITECT

CEILING DETAIL - VIP LOUNGE - 1

Executed Concept:

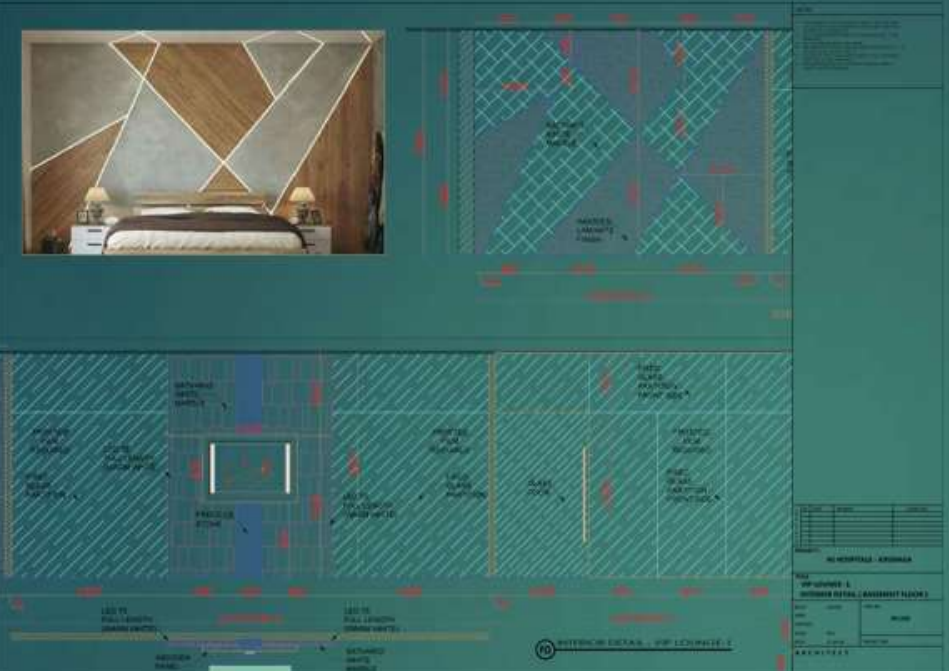

Executed Concept:

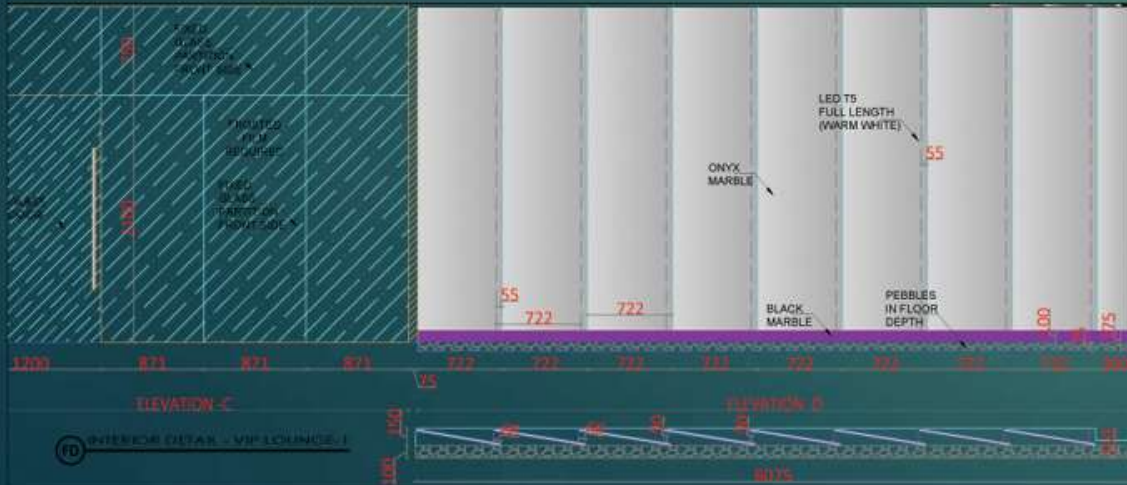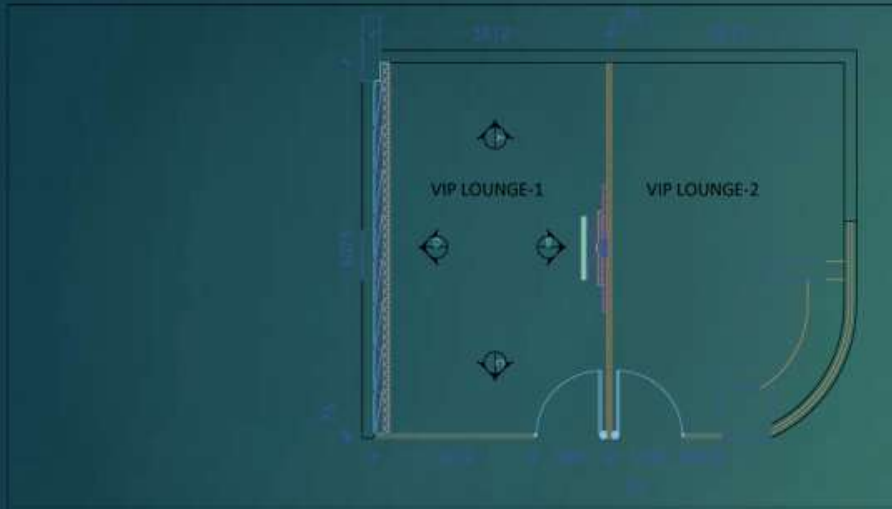

NO.	REVISION	DATE



TITLE: VIP LOUNGE -1
INTERIOR DETAIL (BASEMENT FLOOR)



ARCHITECT



Executed Concept:

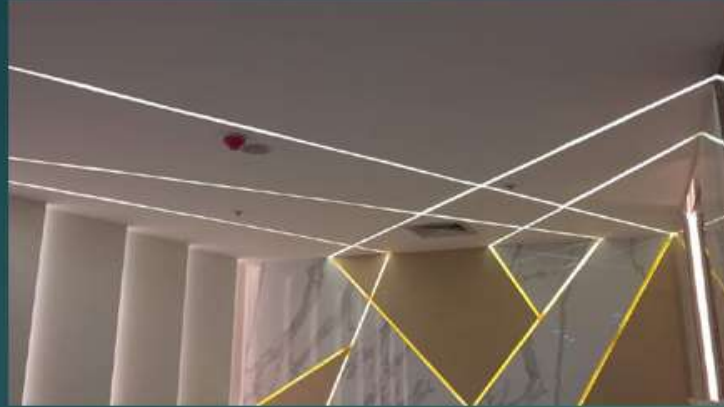

Executed Concept:

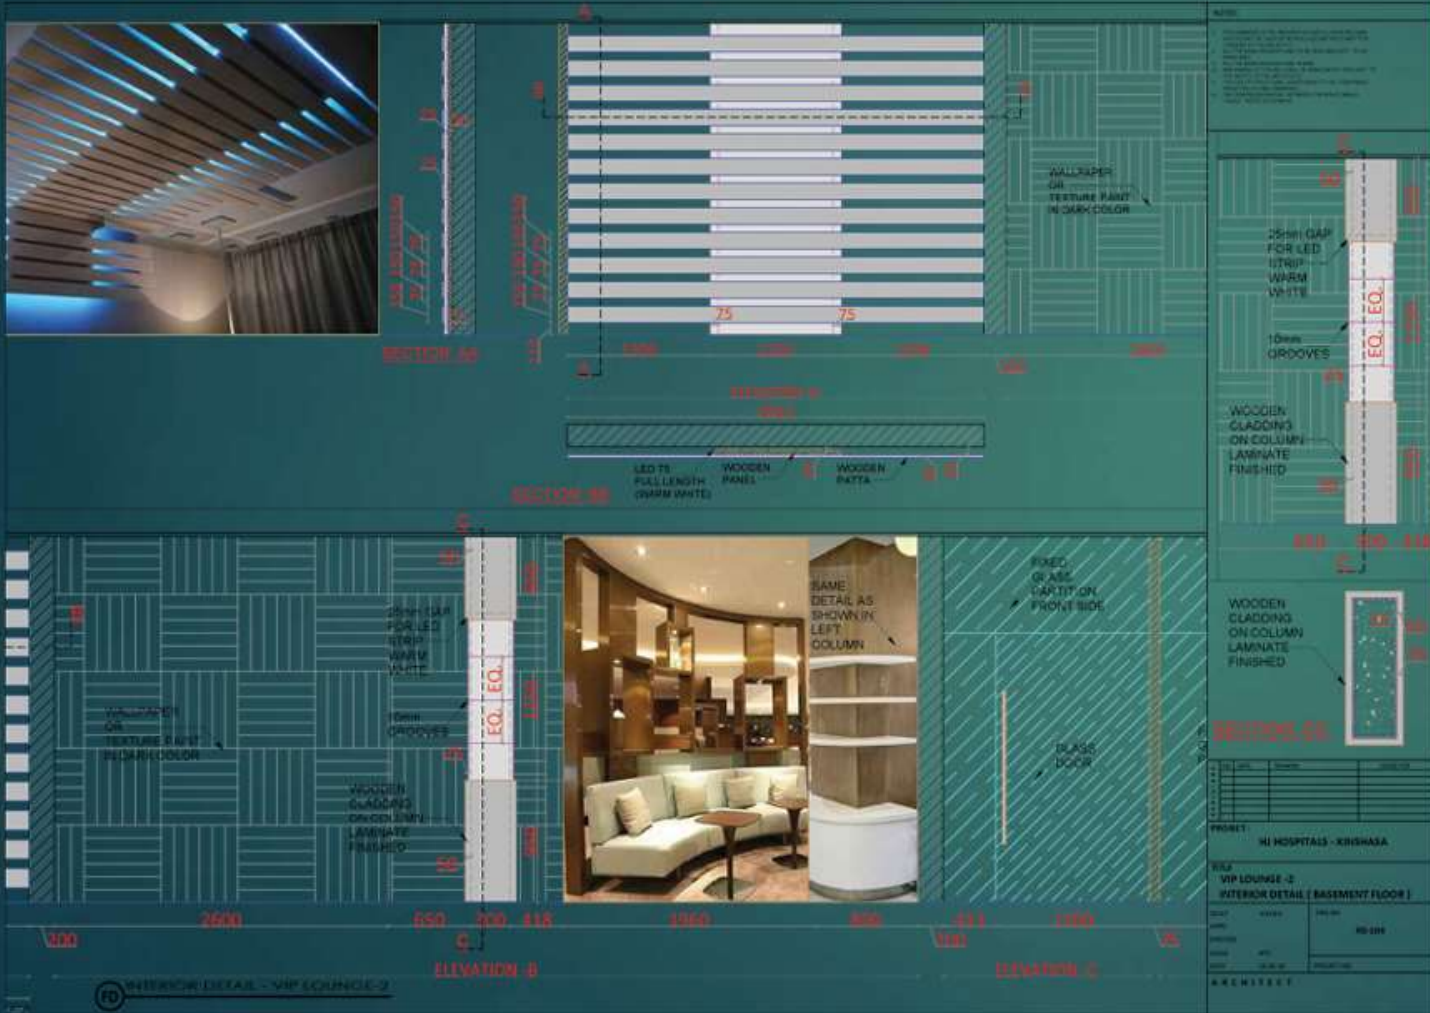

Executed Concept:

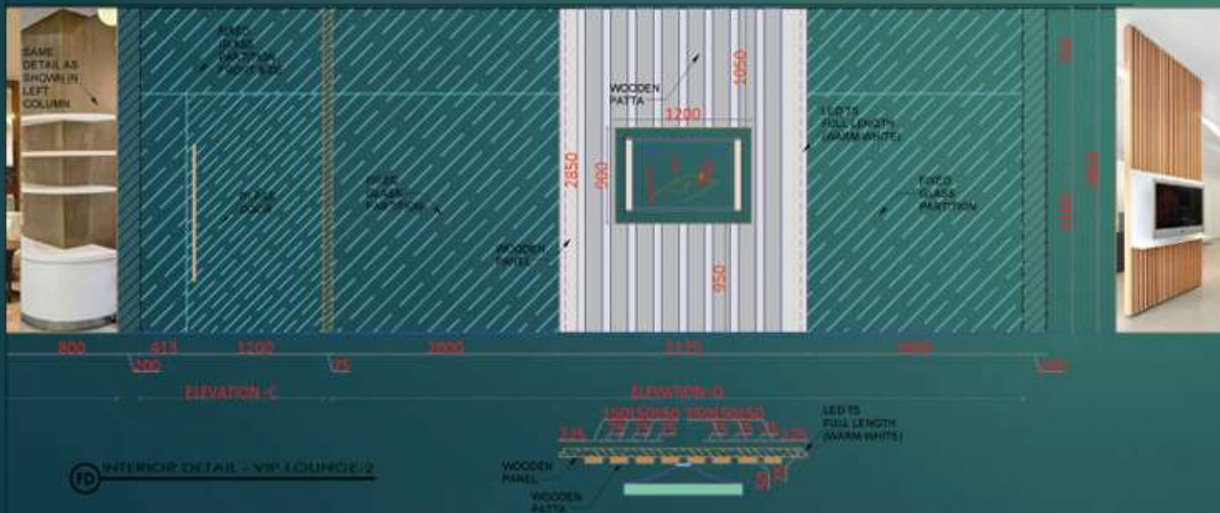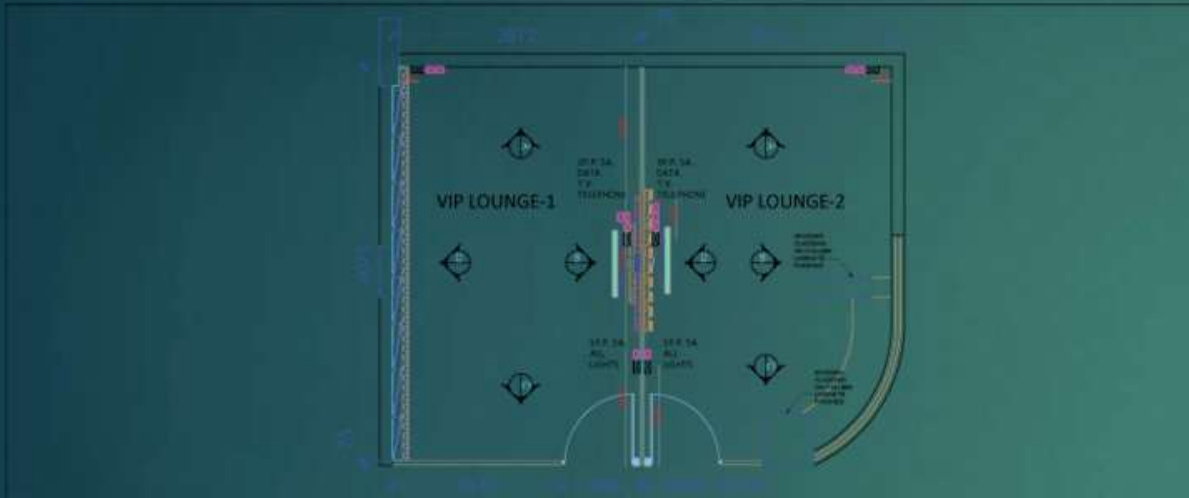

PROJECT:	HJ HOSPITALS - KUSHASA	
TITLE:	VIP LOUNGE - 2	
INTERIOR DETAIL (BASEMENT FLOOR)		
ARCHITECT:		

Executed Concept:

